
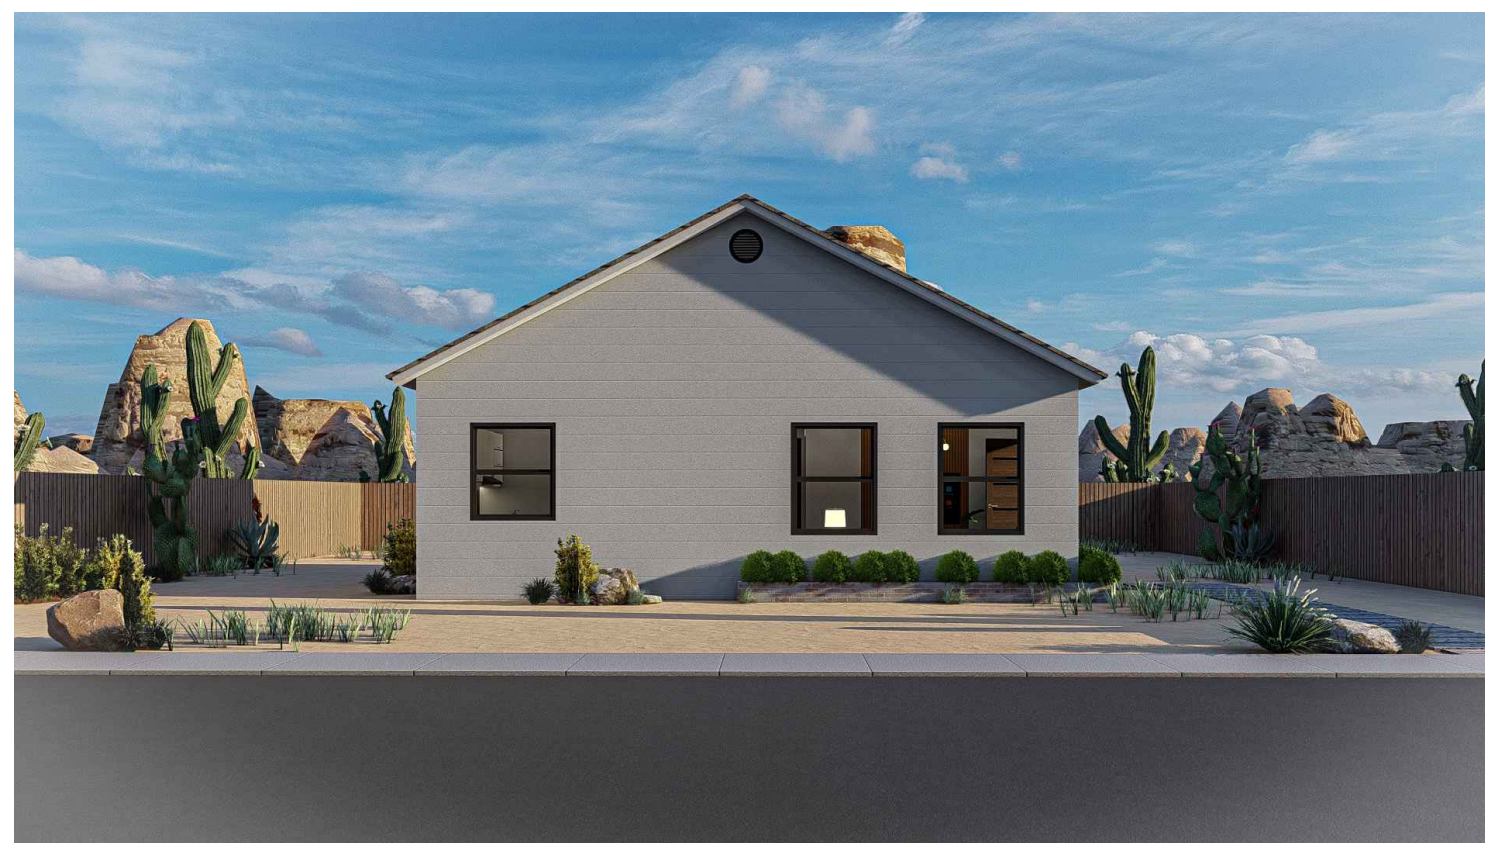
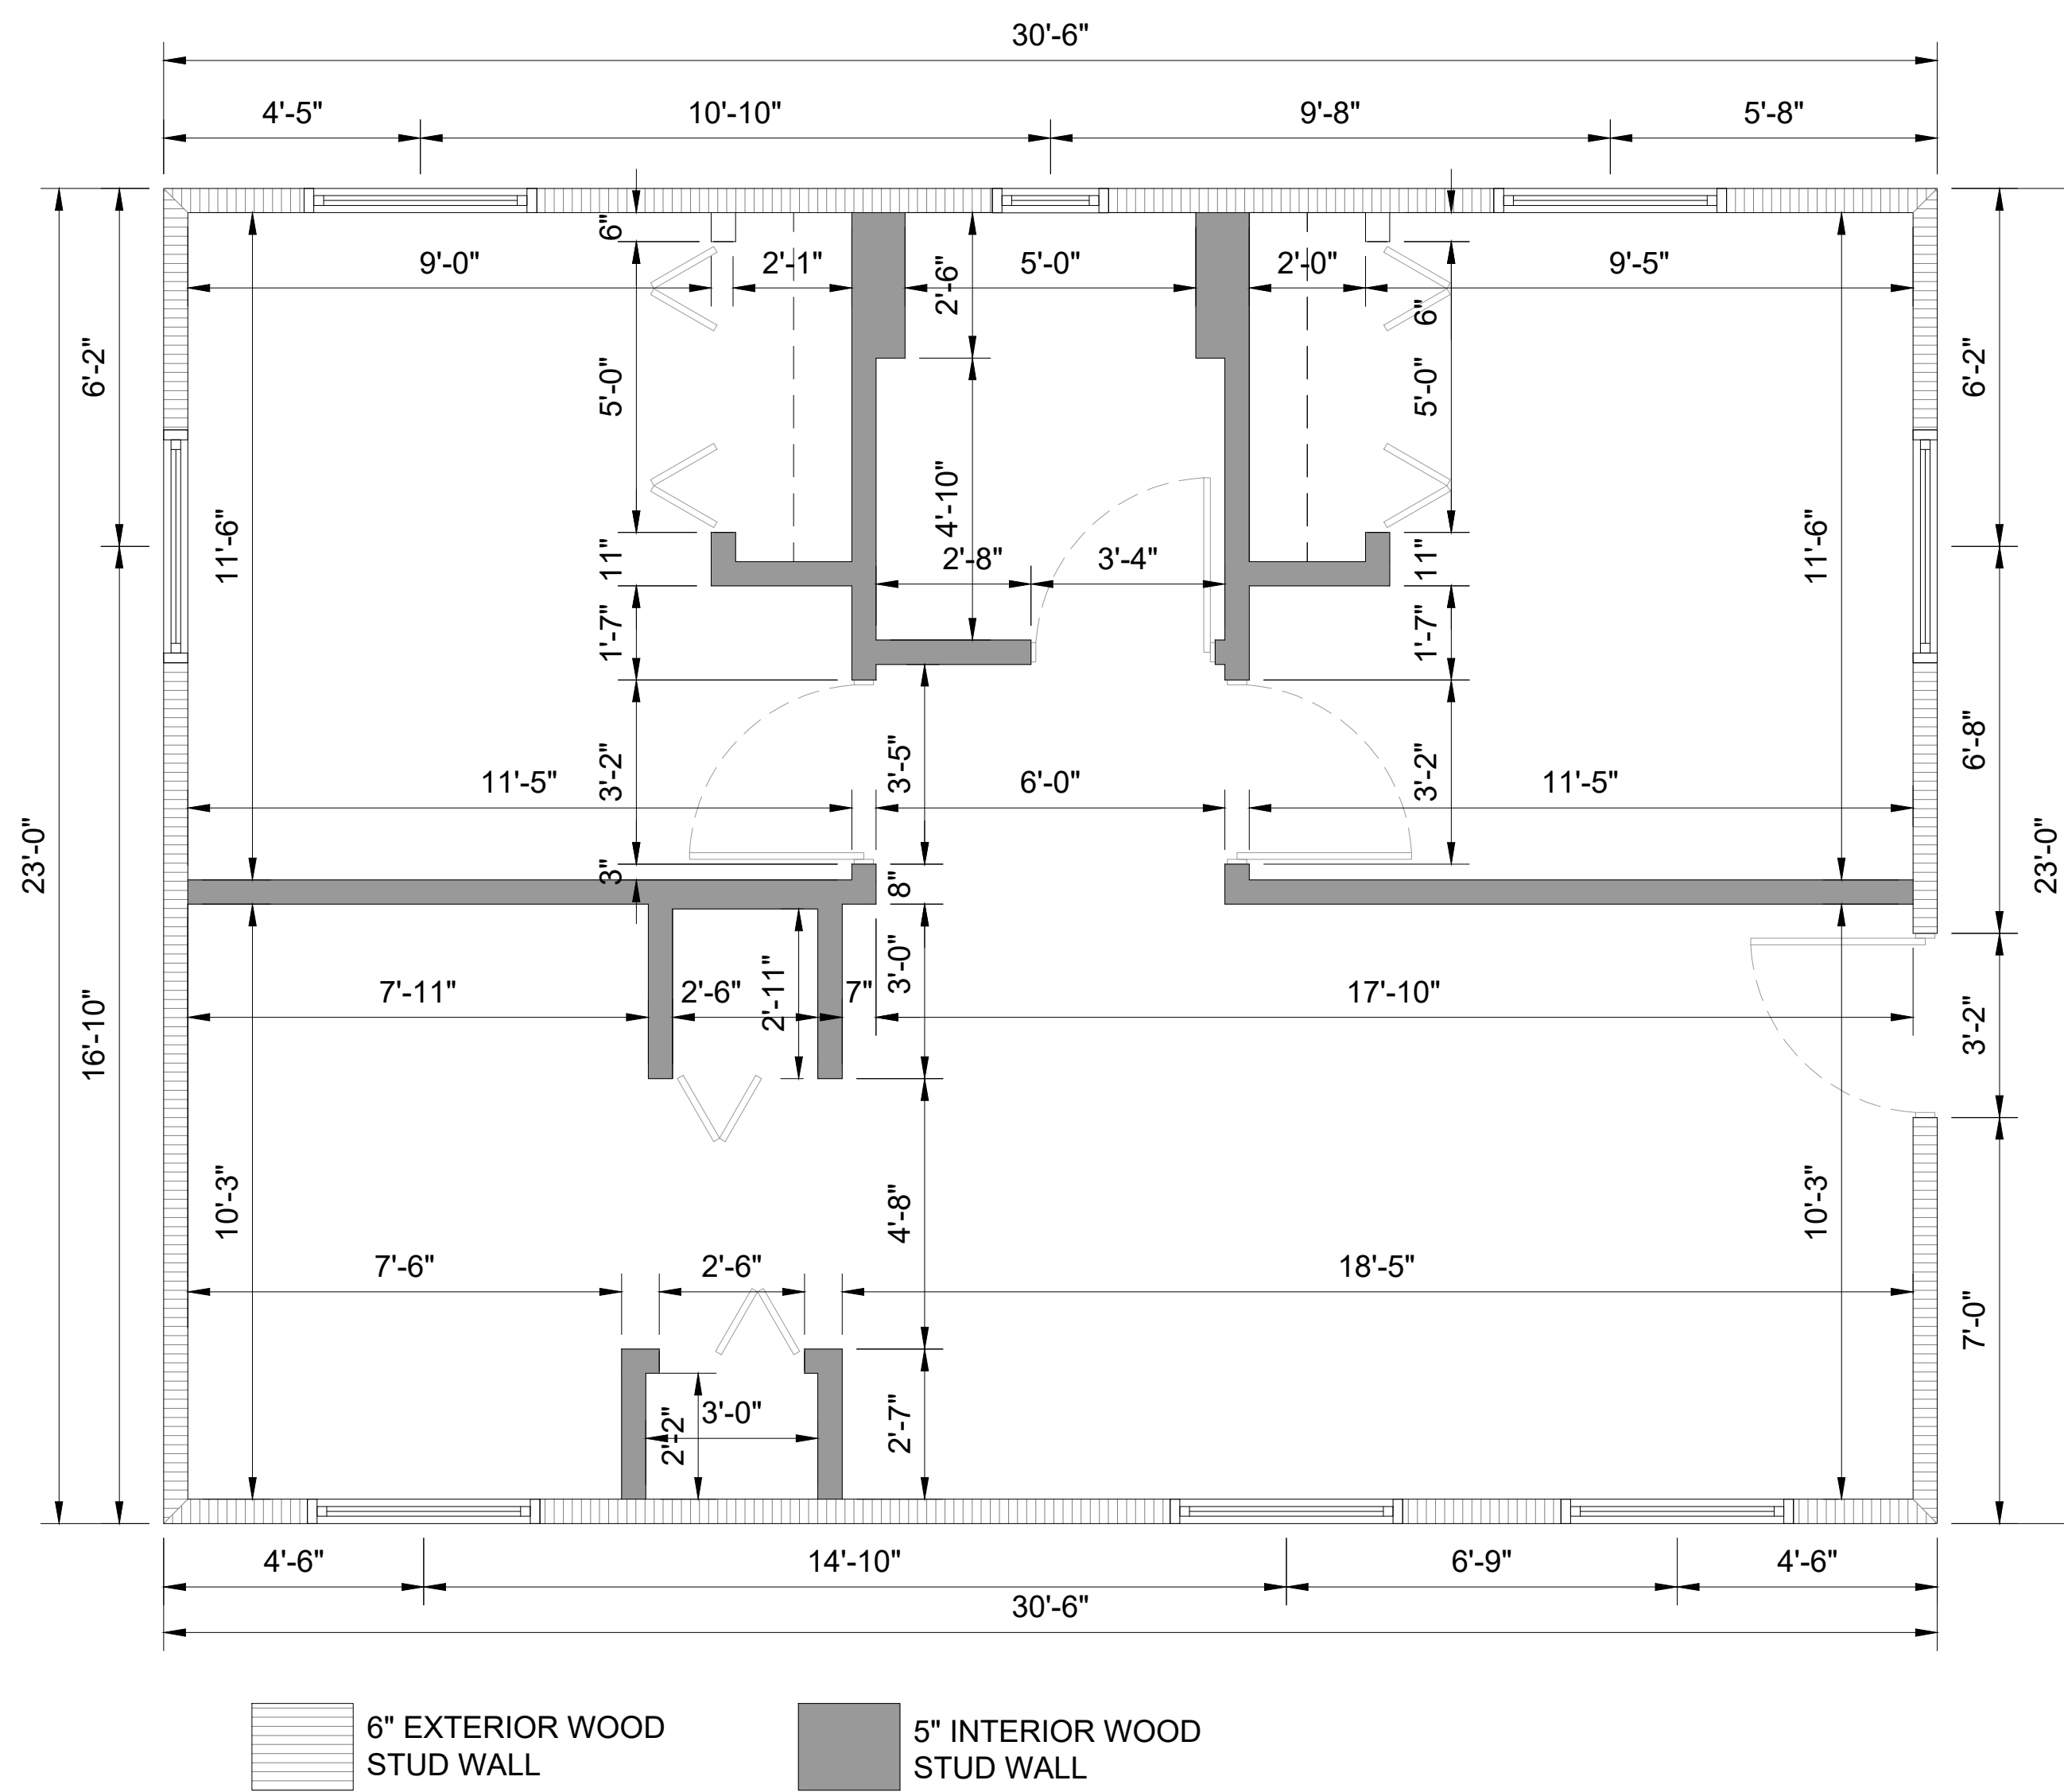


700' SF / 2 BEDROOM / 1 BATHROOM

Finalist #1
Ed Reyes
Ed Reyes Design LLC
edreyesdesign@gmail.com

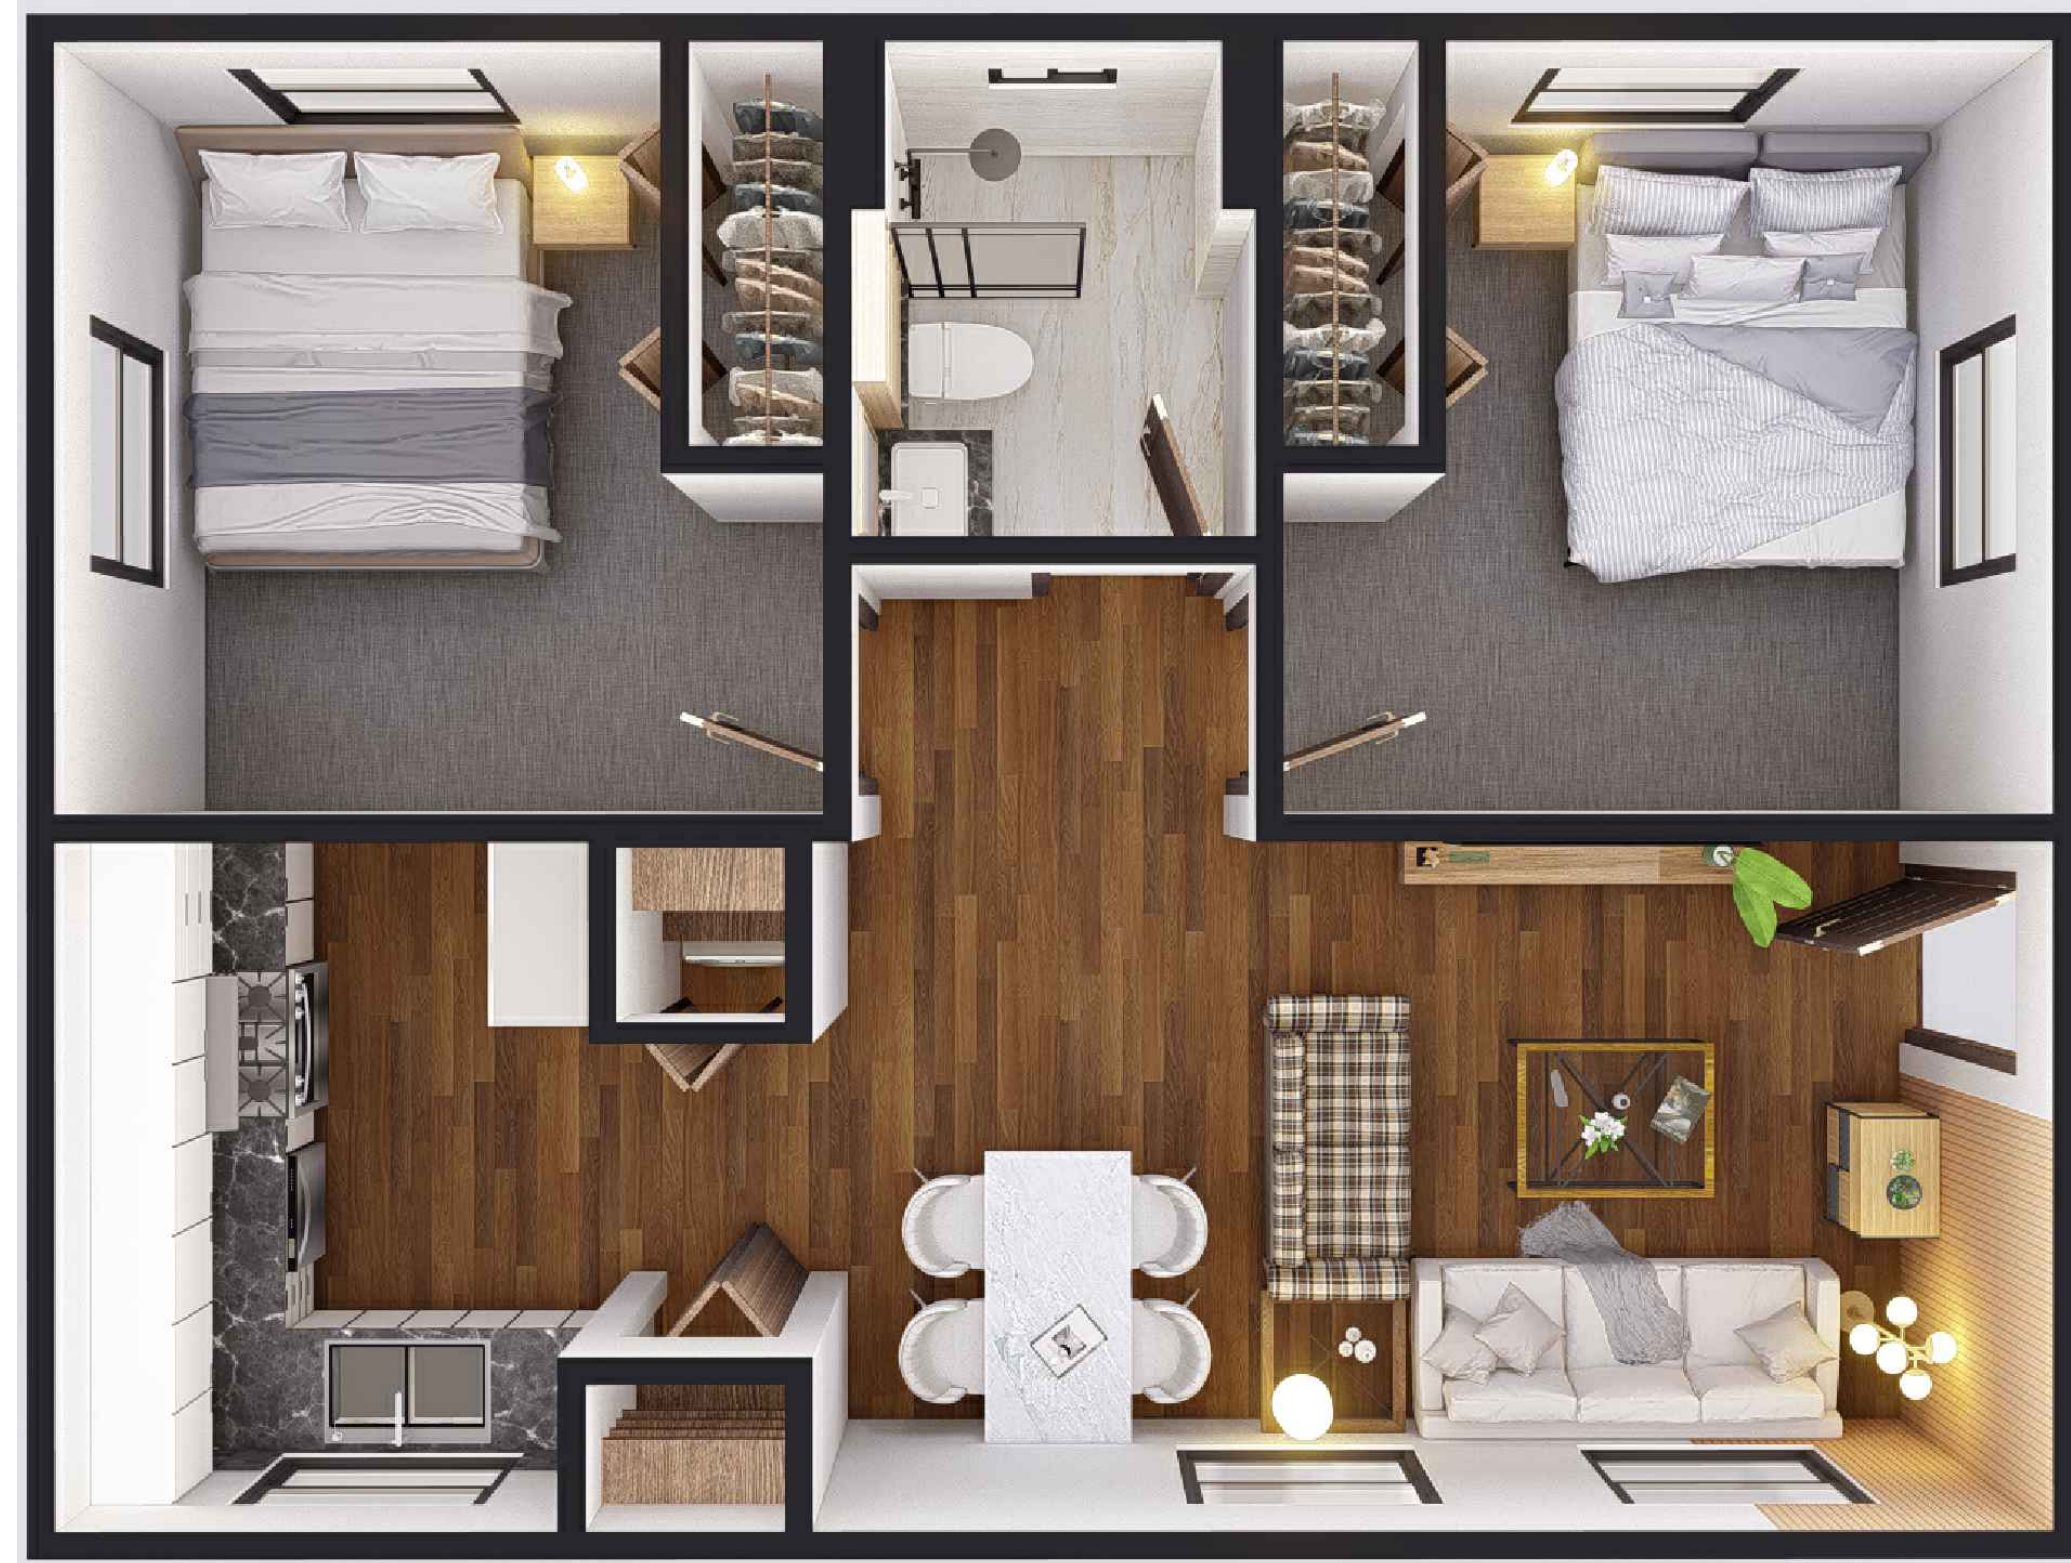

FLOOR PLAN & COLOR ELEVATIONS

SCALE: N.T.S